


EWEB 40<sup>th</sup> Ave Reservoir Tanks

# LANDSCAPE DESIGN PLAN

**ECOLOGICAL THEME:**  
Oak Woodland

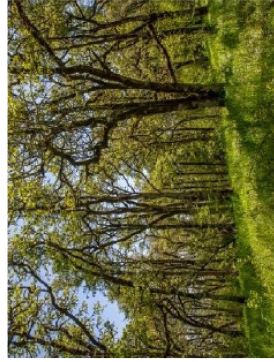

**PRIMARY CHARACTERISTICS:**

Tree Canopy: Partial shade  
Understory: Shrubs, varied heights  
Groundcover: Perennials and grasses

**PLANT SPECIES CRITERIA:**

Willamette Valley Native  
Drought Tolerance  
Species Diversity


**KEY DESIGN BENEFITS:**

Tank Screening  
Pollinator Resources  
Wildlife / Bird Habitat  
Seasonal Flowers  
Year-Round Color  
Low Maintenance



**CAMERON MCCARTHY**

SEPTEMBER 2024


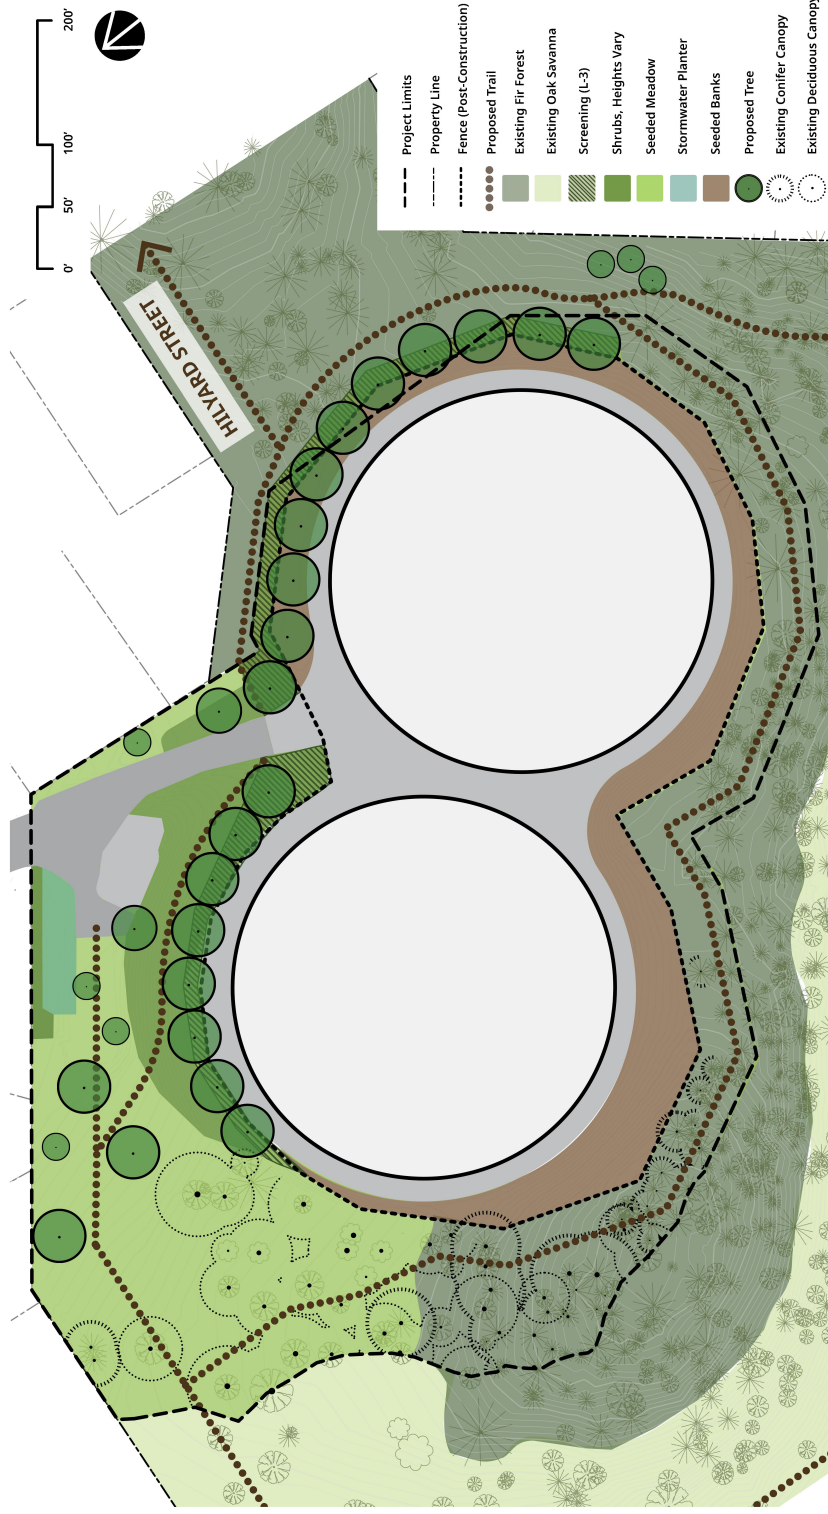


**PLANT PALETTE**

**TREES**



**SHRUBS AND GROUNDCOVERS**

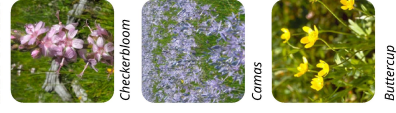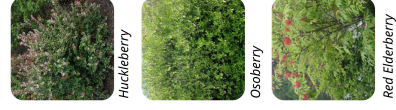

**MEADOW MIX**

